




SCALE: 1"=60'

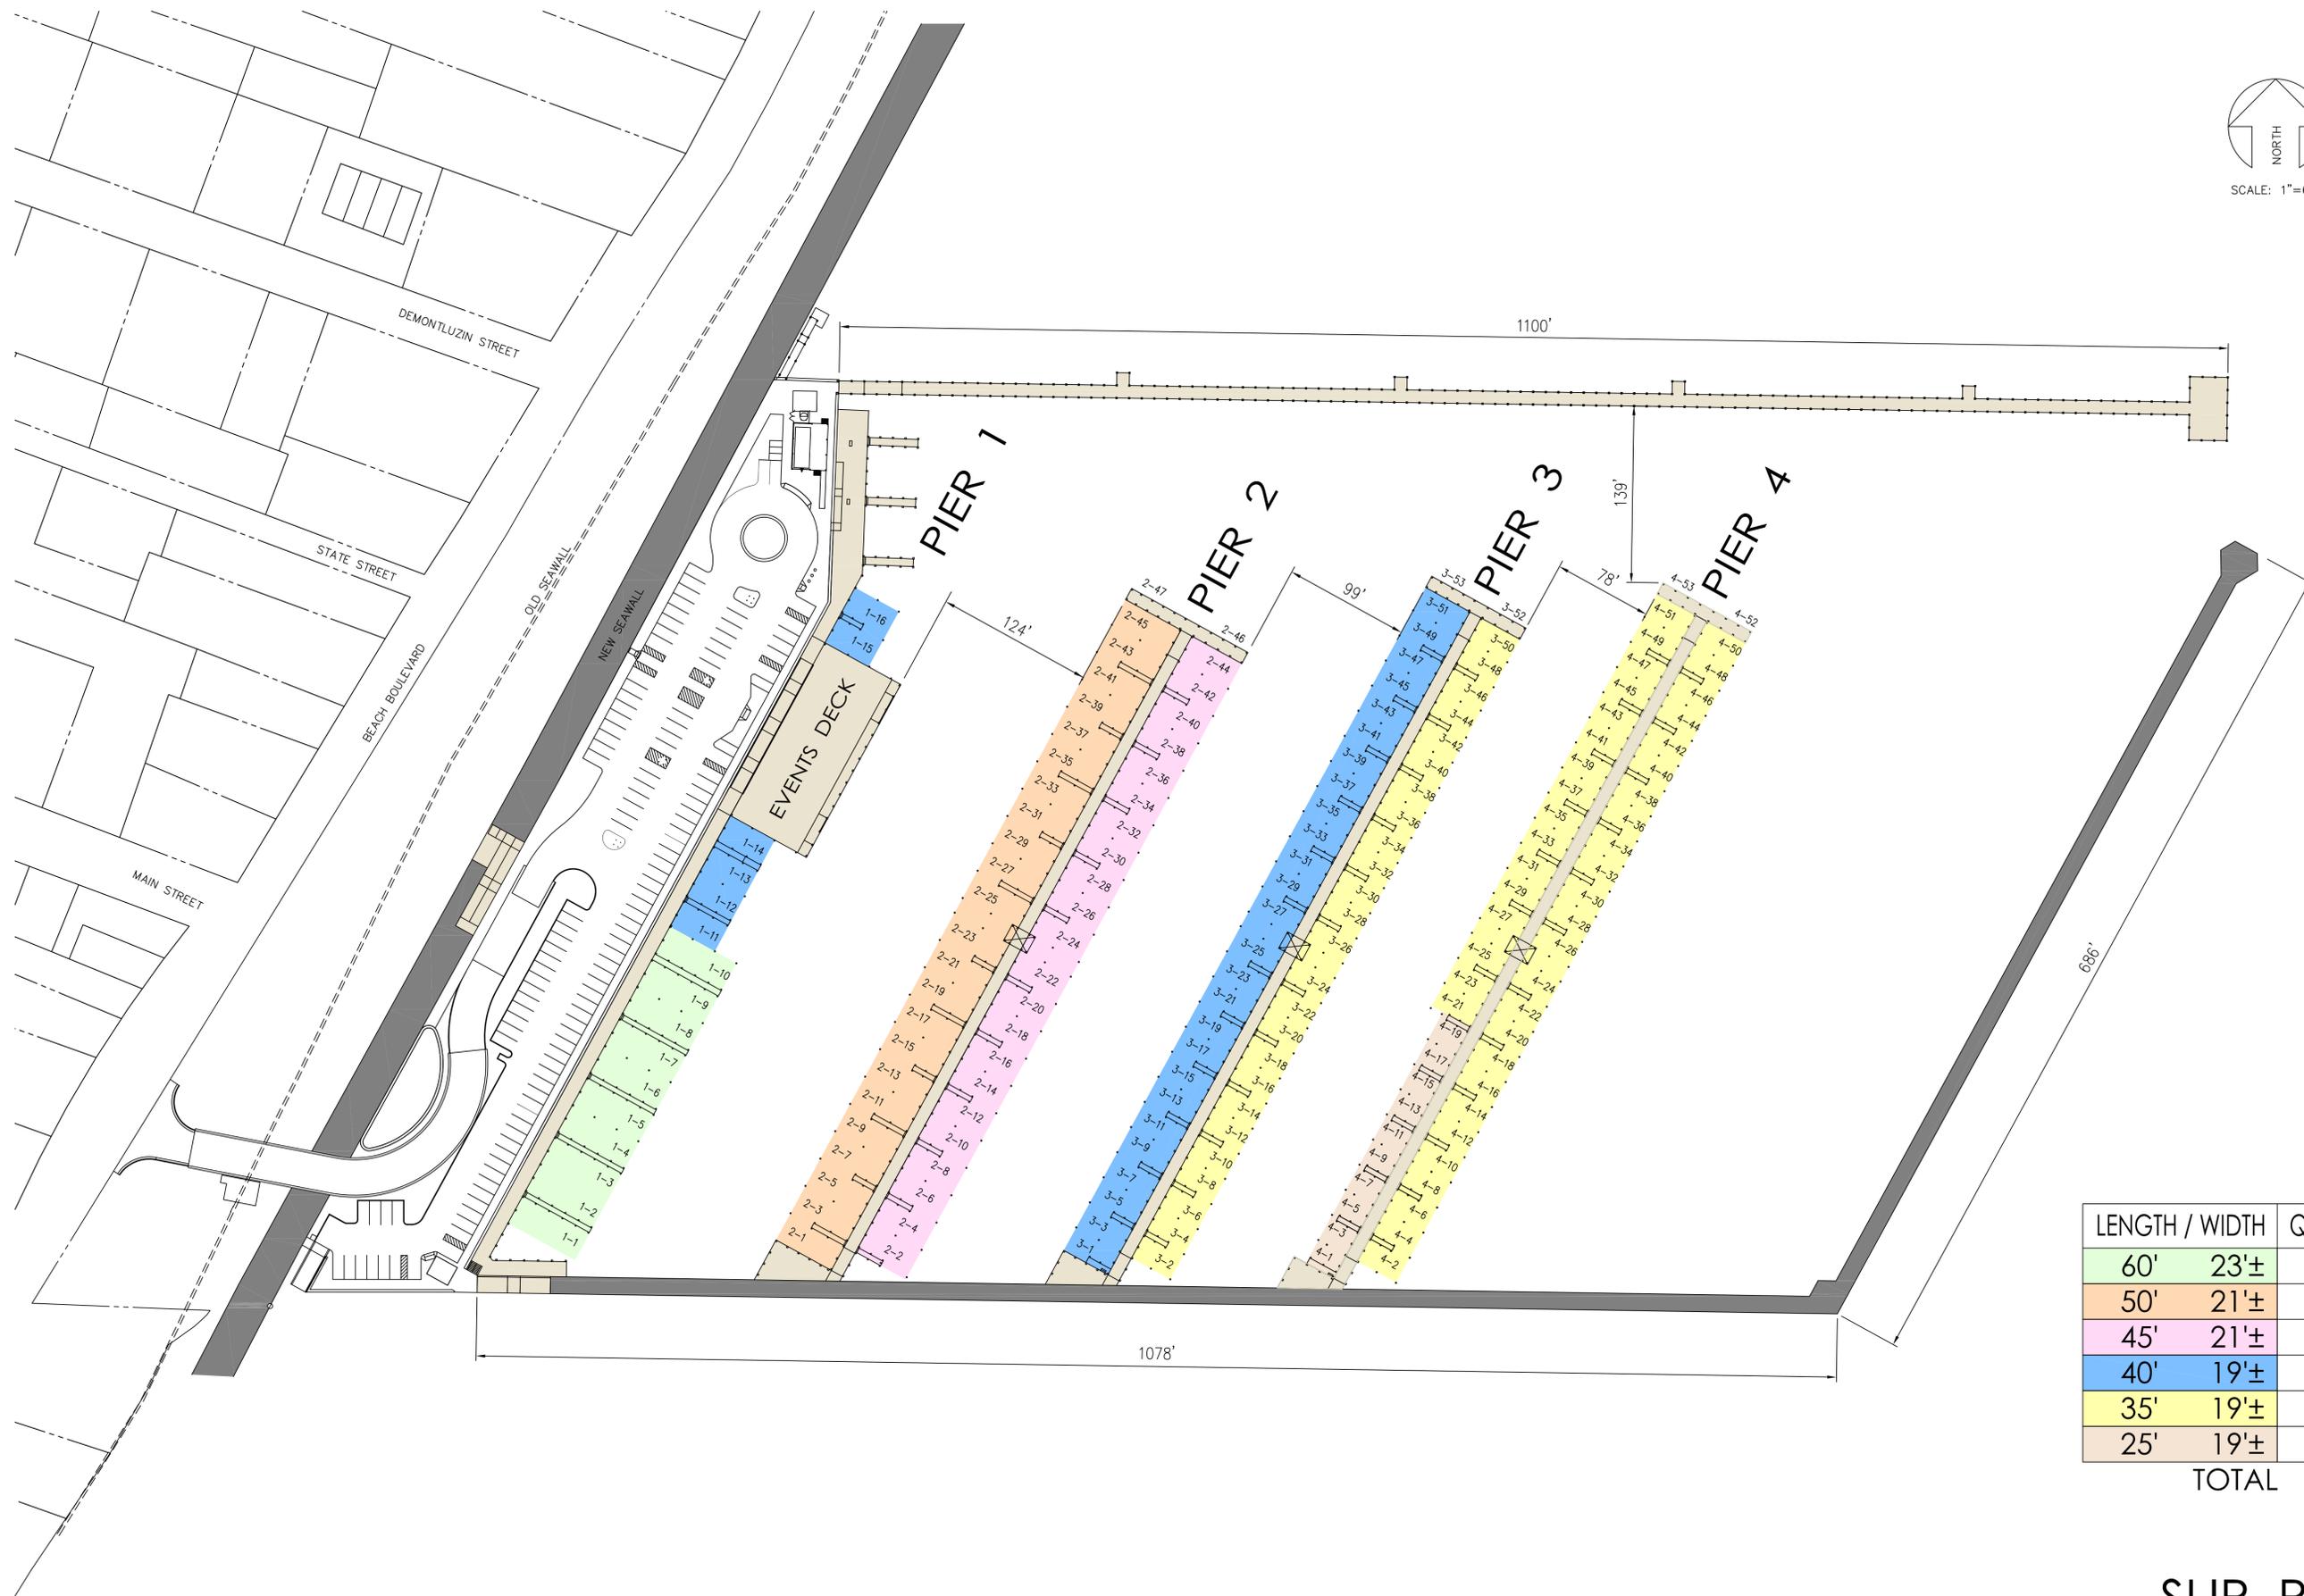

LENGTH / WIDTH	QUANTITY
60' 23±	10
50' 21±	23
45' 21±	22
40' 19±	32
35' 19±	66
25' 19±	10

TOTAL 163

SLIP PLAN

MUNICIPAL HARBOR & PIER

CITY OF BAY ST. LOUIS
BAY ST. LOUIS, MISSISSIPPI



BROWN, MITCHELL
& ALEXANDER, INC.

CONSULTING ENGINEERS

\\3174\3174SLIP-NUMBER 2.13.14

THE PROFESSIONAL ENGINEERING SERVICES PROVIDED BY BROWN, MITCHELL & ALEXANDER, INC. (BMA) ARE RELATIVE TO THESE FINAL DRAWINGS AS SHOWN. ANY MODIFICATIONS TO THE DRAWINGS & ASSOCIATED SPECIFICATIONS AS PREPARED BY BMA WITHOUT THE WRITTEN CONSENT OF BMA, SHALL RELIEVE BMA OF ANY & ALL LIABILITY AS A RESULT OF ANY SUCH MODIFICATIONS.

S:\3174\3174SLIP-NUMBER.dwg, 2/13/2014 4:01:06 PM, Adobe PDF.pc3